


PLAN

NOTES:

1. VALLEY GUTTER DIMENSIONS AND SPACING OF REBAR MAY BE ADJUSTED AT THE DIRECTION OF THE CITY ENGINEER.
2. CONCRETE VALLEY GUTTER SHALL BE INSTALLED PRIOR TO PAVING.

INSTALL #4 REBAR
12" O.C. EACH WAY

8" CLASS "A"
P.C.C.

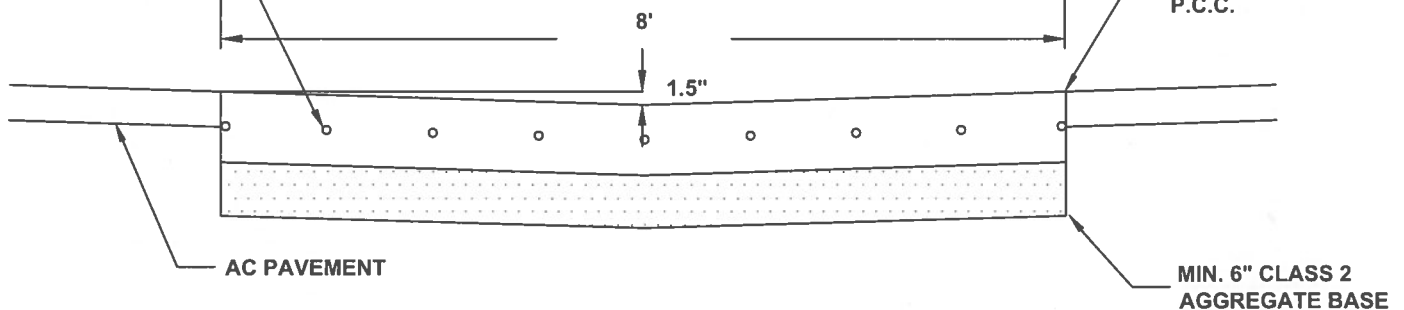

SECTION A-A



DESIGN AND CONSTRUCTION STANDARDS

STANDARD VALLEY GUTTER

TIM ERIKSEN, PUBLIC WORKS DIRECTOR / CITY ENGINEER

DRAWING NO.

104

DRAWN BY: A.S.

NOV. 2019 - NTS